



CONSENT: I HEREBY AGREE TO THE USE OF THE CONTENTS OF THIS DOCUMENT FOR ANY AND ALL PURPOSES, WITHOUT WRITTEN CONSENT OF W.K. DICKSON. ANY CHANGES OR DELETIONS TO THIS DOCUMENT IN WHOLE OR IN PART, WITHOUT WRITTEN CONSENT OF W.K. DICKSON, SHALL BE CONSIDERED TO BE VOID. THE ORIGINAL SIGNATURE AND SEAL SHALL BE CONSIDERED TO BE VALID. THE CONSENT OF THE CLIENT IS NOT A GUARANTEE OF THE ACCURACY OF THE INFORMATION PROVIDED.

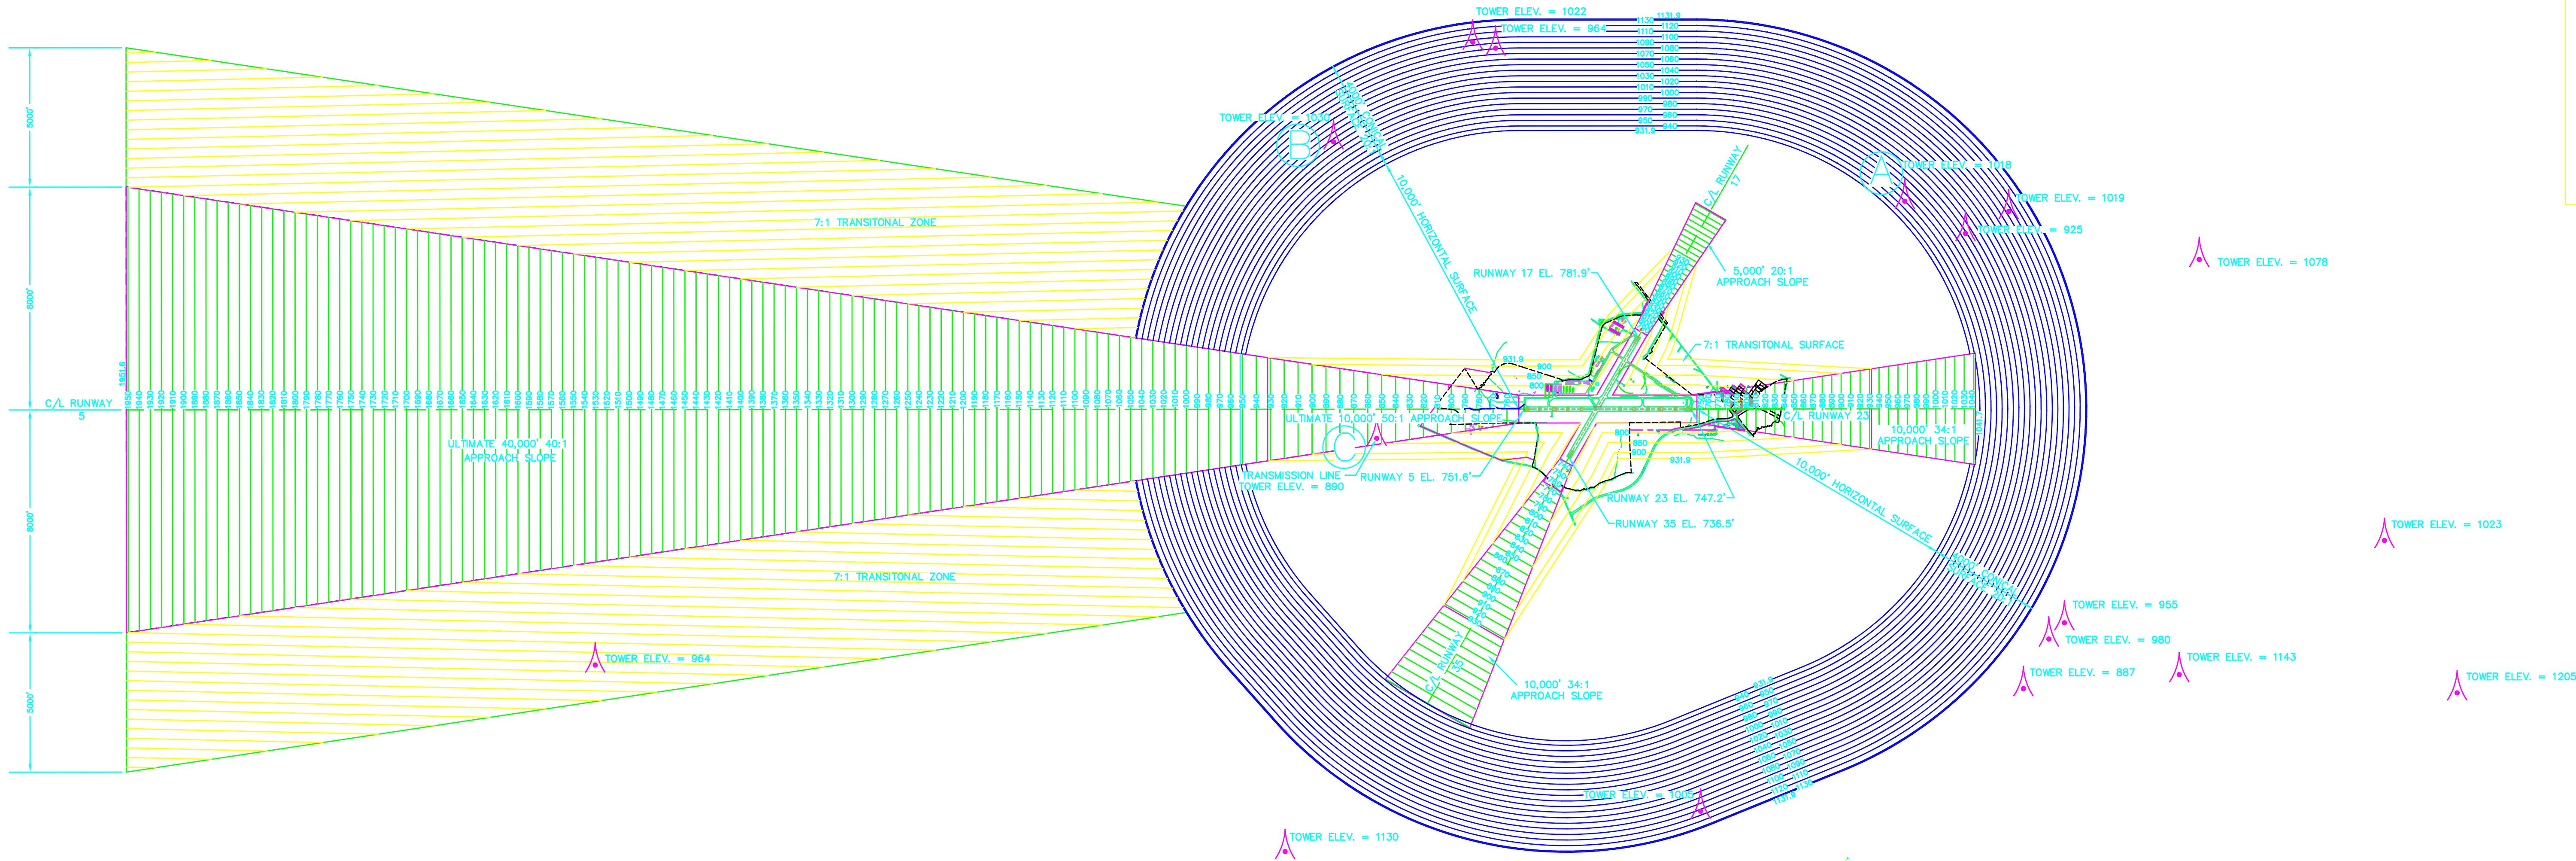

MAG. DEC. 5:31(W) SEPT. 2004
RATE OF CHANGE = 0.06" / YR.
TRUE NORTH

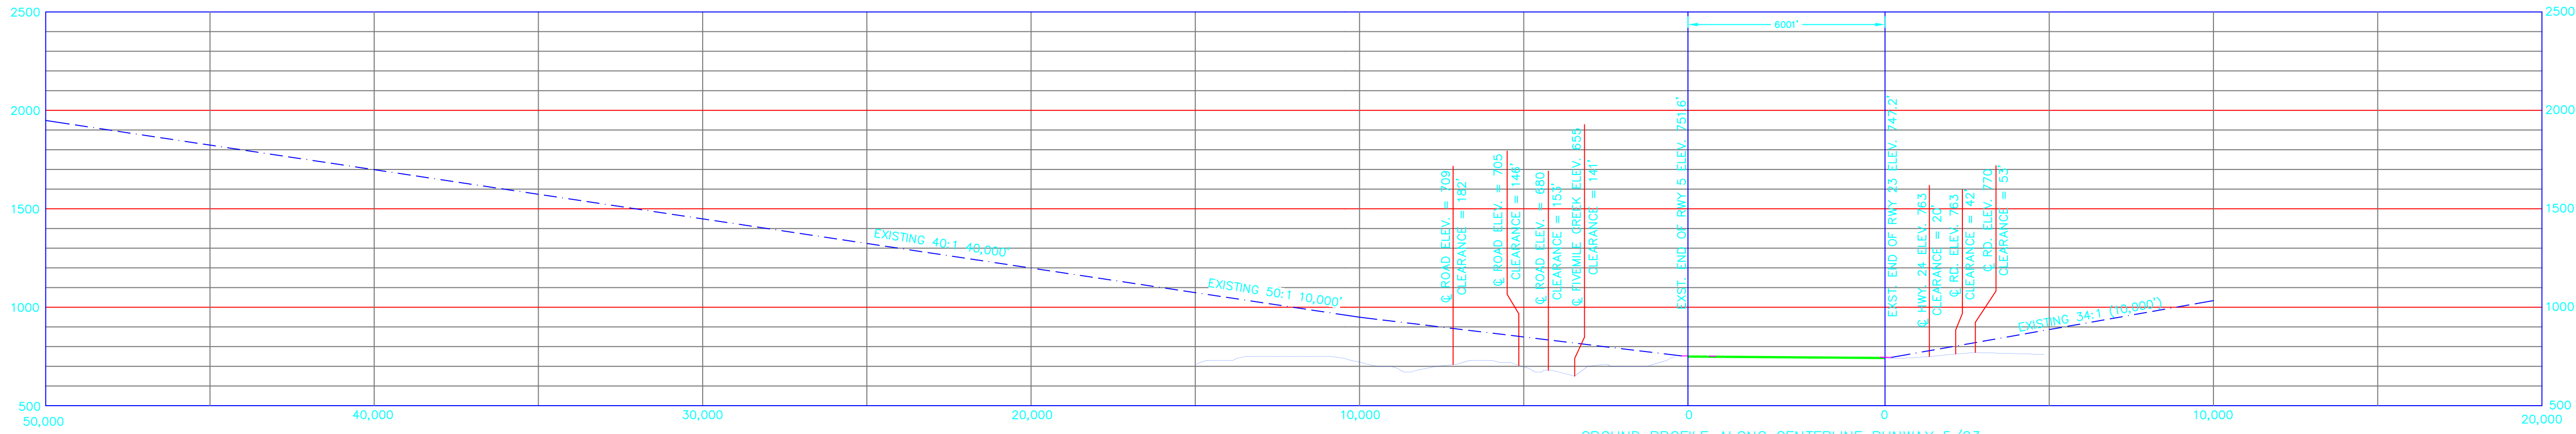

NOTES:

1. OBSTRUCTIONS PENETRATING THE HORIZONTAL, CONICAL, OR TRANSITIONAL SURFACES ARE NOTED.
2. HEIGHT-HAZARD/LAND USE ORDINANCE IN EFFECT.
3. ESTABLISHED AIRPORT ELEVATION IS 781.9'
4. HORIZONTAL DATUM IS NAD 83 & VERTICAL DATUM IS NAVD 88.
5. NO KNOWN OBSTRUCTIONS OTHER THAN THOSE NOTED

ULTIMATE AIRPORT REFERENCE POINT COORDINATES



LAT. 34° 29' 40.51" N
LONG. 82° 42' 33.78" W

EXISTING OBSTRUCTIONS

STATE NUMBER	LABEL	DESC.	OBSTRUCTION ELEVATION	APPROACH SLOPE PENETRATION	MARK IND	STOBE IND
41-2083	A	TOWER	1018	53.0'	NO	*D
41-2282	B	TOWER	1030	14.5'	NO	*D
41-0704	C	T-L TWR	890	38.0'		

NOTES:
1. *D = DUAL, RED WITH MEDIUM INTENSITY WHITE STROBE.
2. THE TRANSMISSION TOWER, LABELED (C) HAS A VERIFICATION STATUS (U - UNVERIFIED) THEREFORE NO MARK OR STROBE INDICATORS ARE KNOWN.

GRAPHIC SCALE

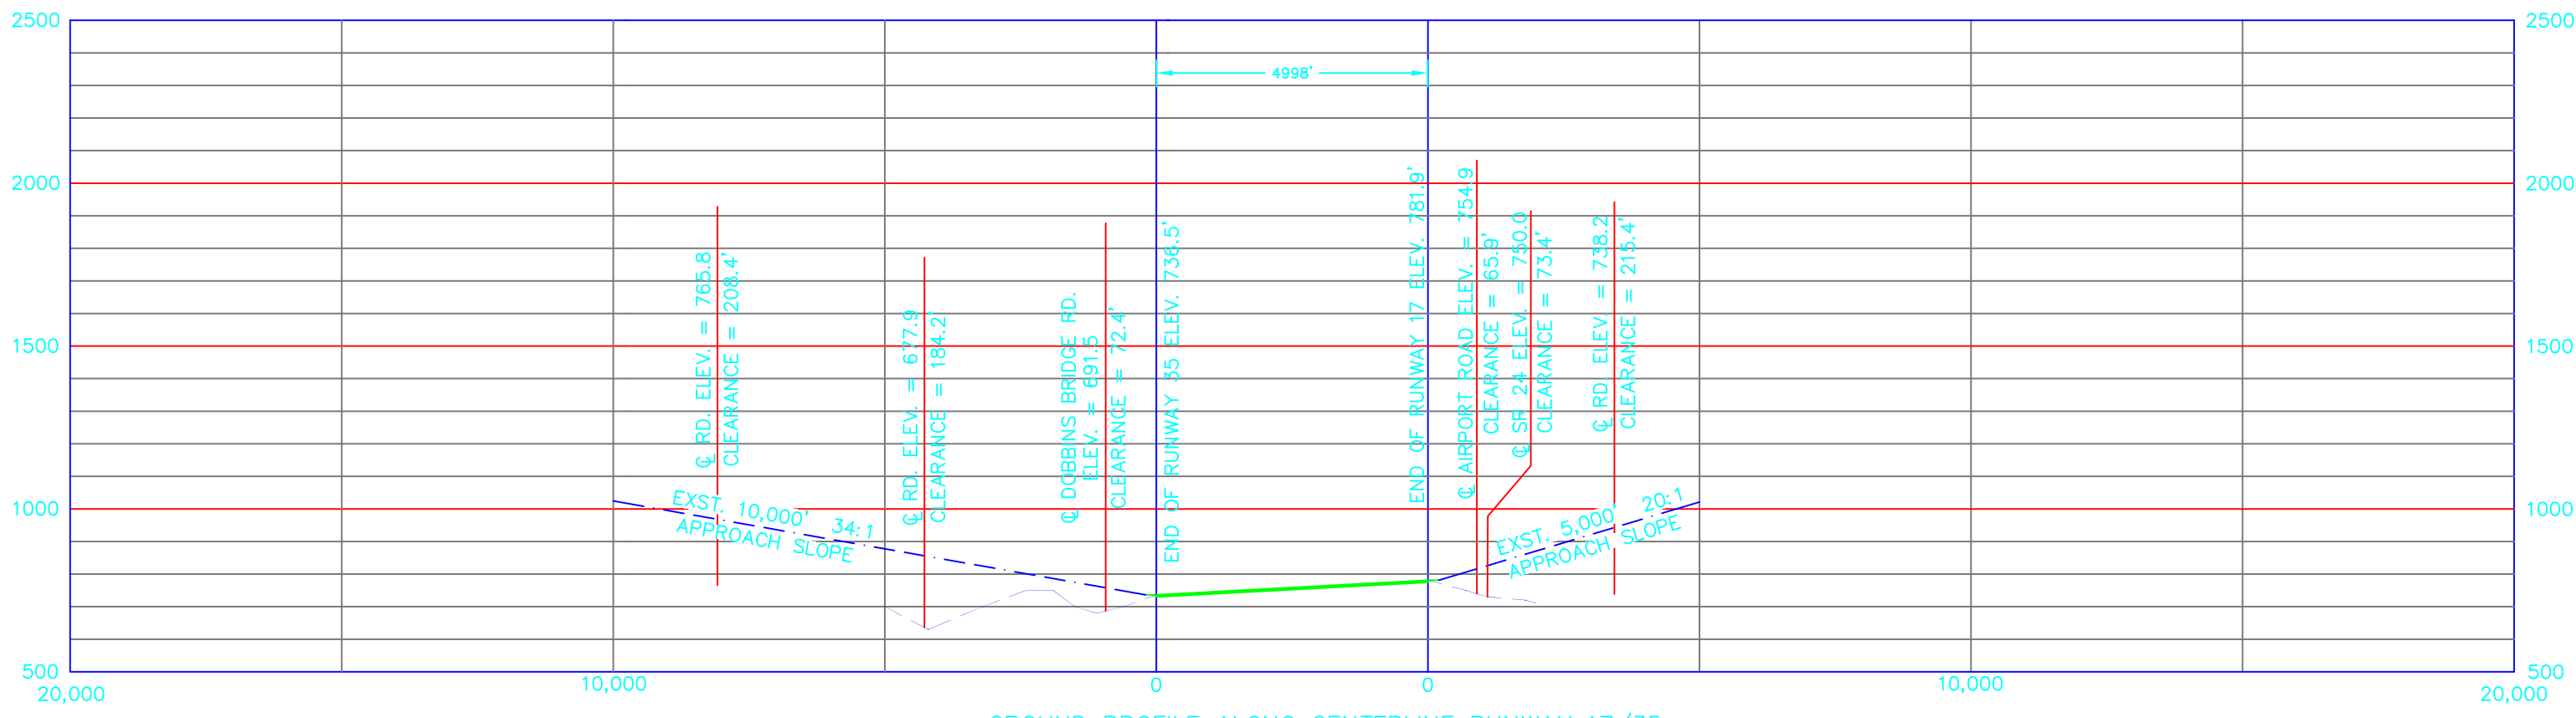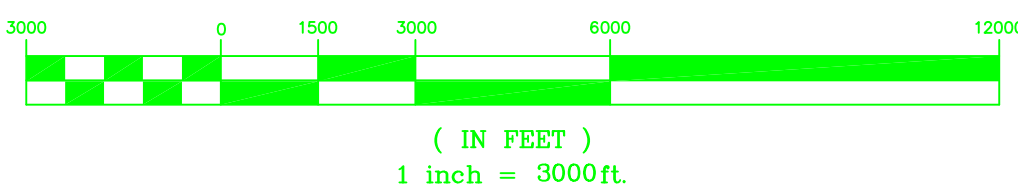

LEGEND

- EXISTING RUNWAY
- FUTURE RUNWAY EXTENSION
- AIRPORT REFERENCE POINT
- KNOWN STRUCTURE

REV. NO.	DESCRIPTION	DATE
1.	UPDATE DRAWINGS TO REFLECT RUNWAY EXTENSION 5/23	12/04
2.	REVISED RUNWAY 17/35 RSA TO REFLECT B-II CRITERIA	12/04
3.	REVISED AS PER FAA AIP NO. 3-45-0004-12	5/06

PROJECT MANAGER SEW	DRAWING SCALE 1"= 3000'
DRAWN BY RBT	PROJECT DATE NOV. 2004
APPROVED BY SEW	PROJECT NUMBER 40355.00.CA
FILE NAME 40355 ALP	PLOT DATE



501 COMMERCE DRIVE NE
COLUMBIA, SC 29223
(803) 786-4261

Office Locations:
North Carolina
Georgia
Florida

RELEASED FOR	DATE
APPROVALS	
BIDDING	
CONSTRUCTION	
RECORD DWG.	

ANDERSON REGIONAL AIRPORT
ANDERSON, SOUTH CAROLINA

AIRSPACE PLAN