


COPYRIGHT © WK DICKSON & CO., INC. ALL RIGHTS RESERVED. REPRODUCTION OR USE OF THE CONTENTS OF THIS DOCUMENT WITHOUT THE WRITTEN PERMISSION OF WK DICKSON & CO., INC. IS PROHIBITED. ONLY COPIES FROM THE ORIGINAL OF THIS DOCUMENT, MARKED WITH AN ORIGINAL SIGNATURE AND SEAL SHALL BE CONSIDERED TO BE VALID. TRUE COPIES.

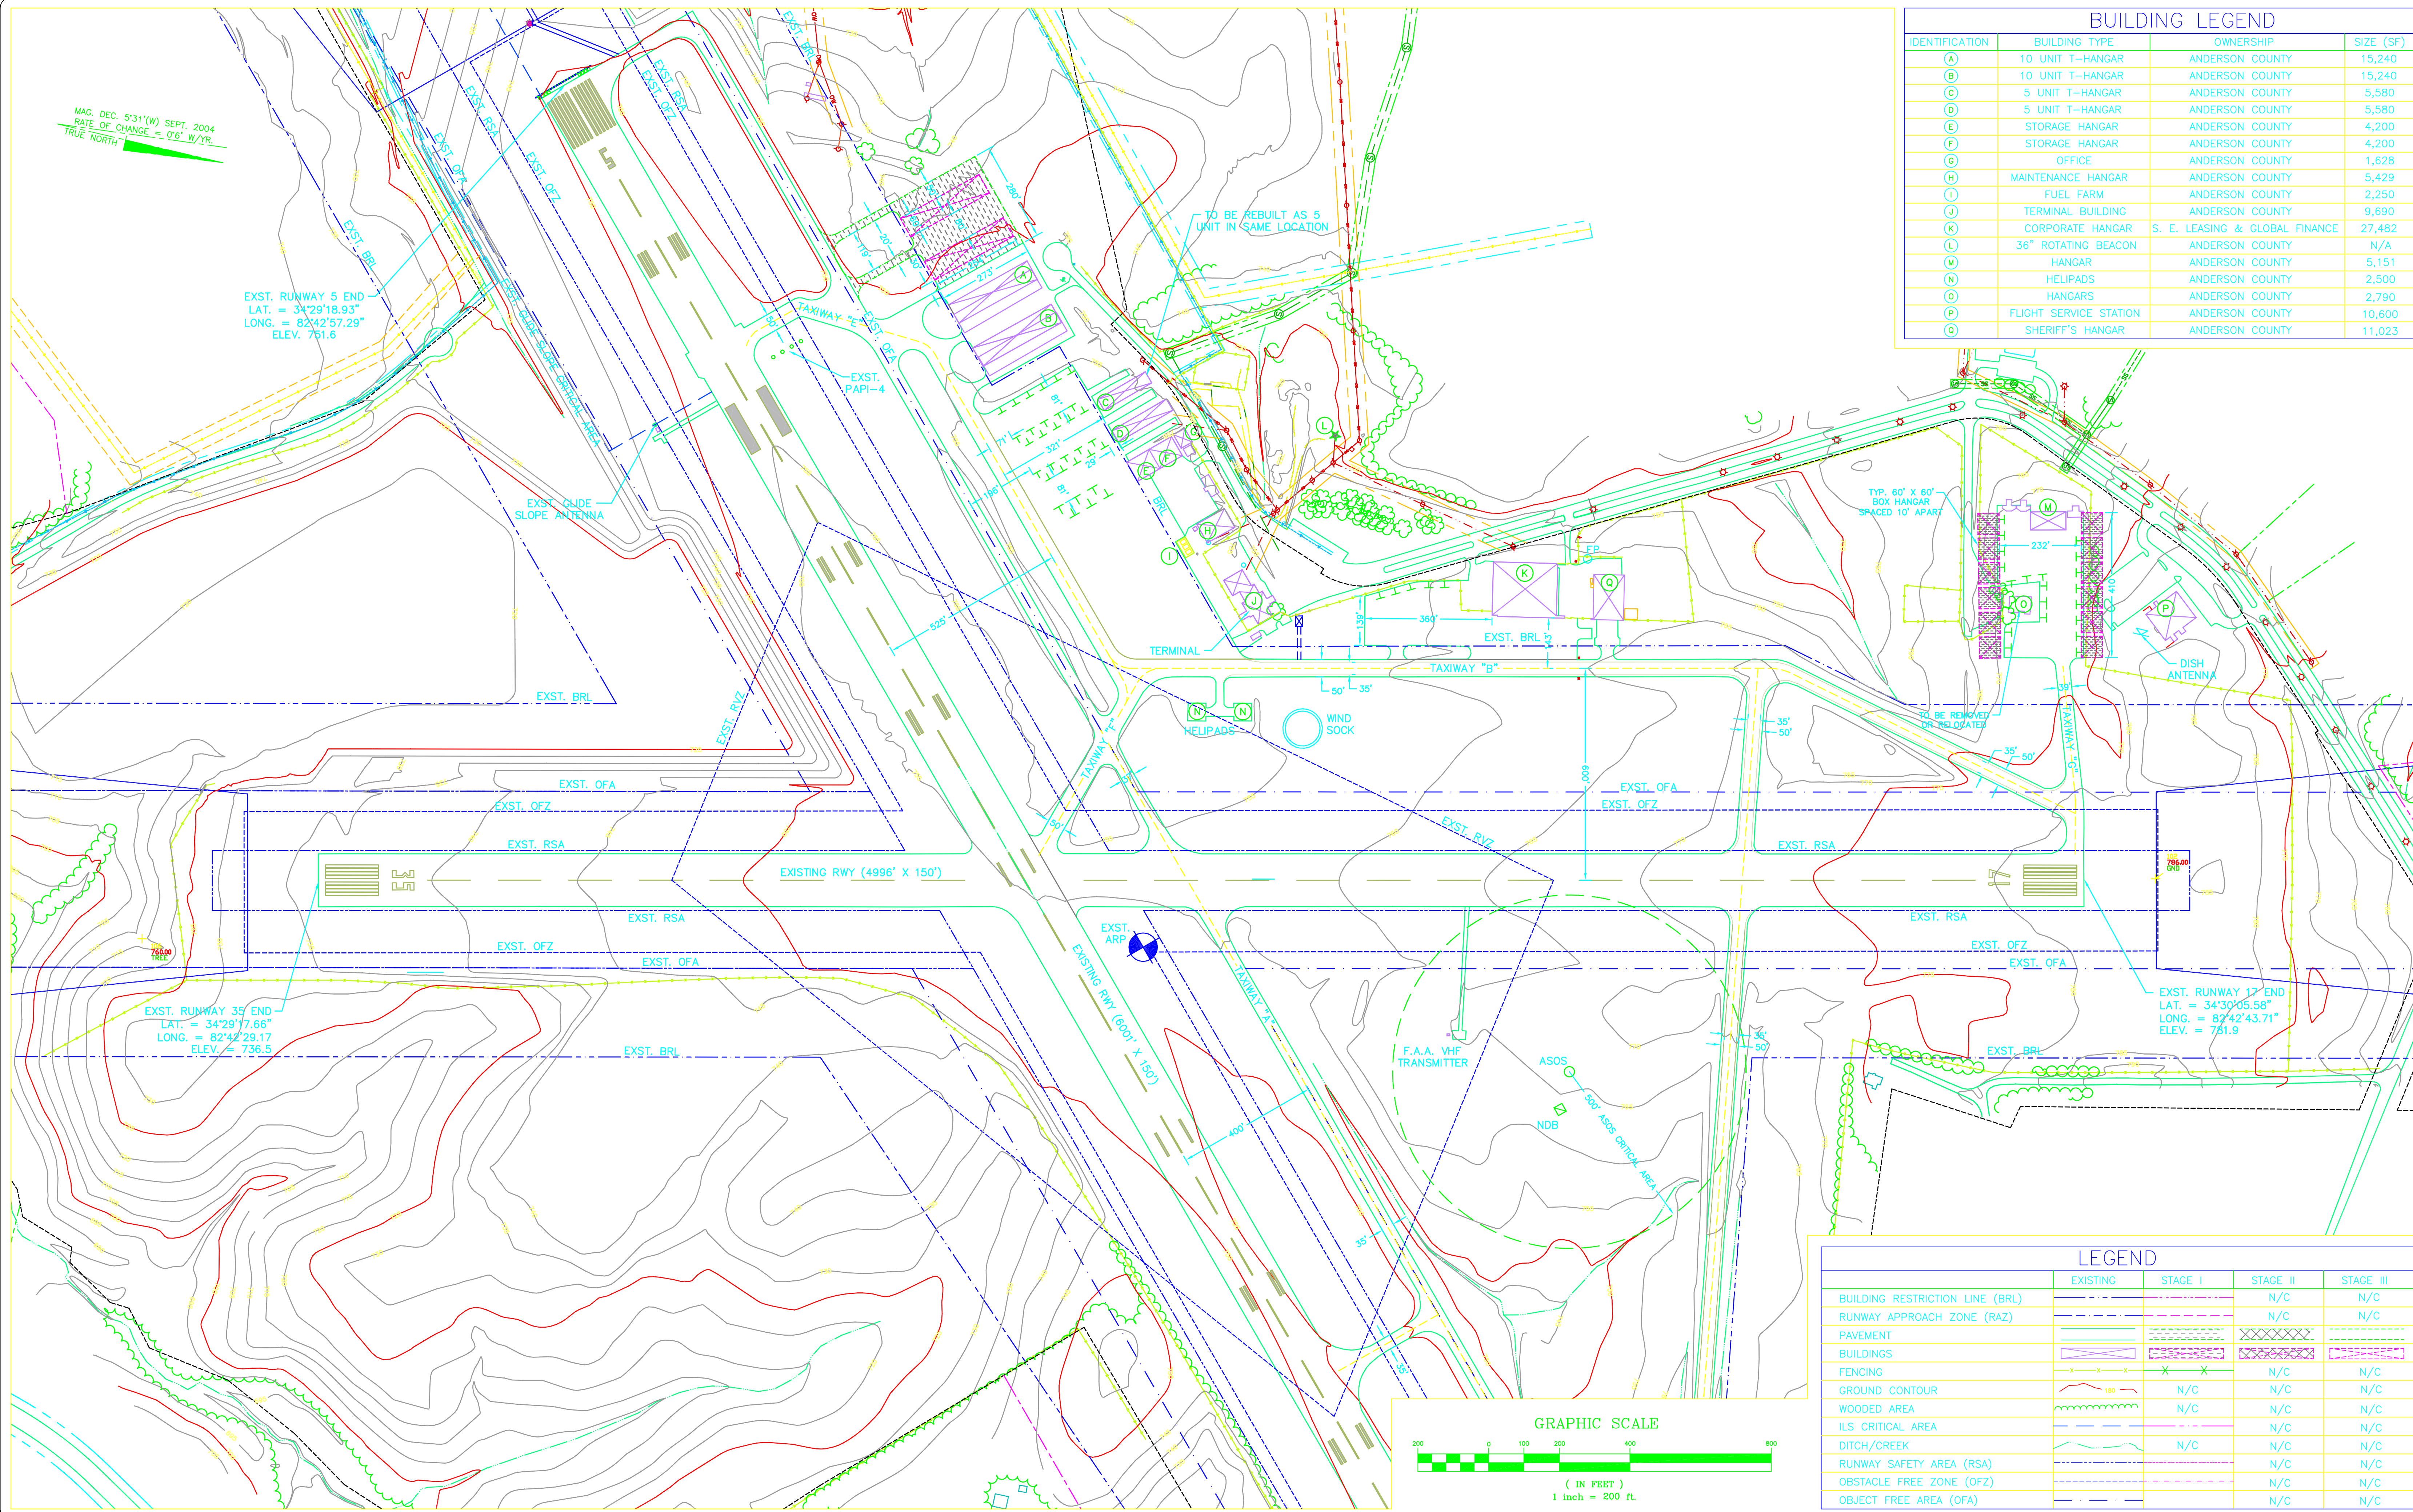

BUILDING LEGEND			
IDENTIFICATION	BUILDING TYPE	OWNERSHIP	SIZE (SF)
(A)	10 UNIT T-HANGAR	ANDERSON COUNTY	15,240
(B)	10 UNIT T-HANGAR	ANDERSON COUNTY	15,240
(C)	5 UNIT T-HANGAR	ANDERSON COUNTY	5,580
(D)	5 UNIT T-HANGAR	ANDERSON COUNTY	5,580
(E)	STORAGE HANGAR	ANDERSON COUNTY	4,200
(F)	STORAGE HANGAR	ANDERSON COUNTY	4,200
(G)	OFFICE	ANDERSON COUNTY	1,628
(H)	MAINTENANCE HANGAR	ANDERSON COUNTY	5,429
(I)	FUEL FARM	ANDERSON COUNTY	2,250
(J)	TERMINAL BUILDING	ANDERSON COUNTY	9,690
(K)	CORPORATE HANGAR	S. E. LEASING & GLOBAL FINANCE	27,482
(L)	36" ROTATING BEACON	ANDERSON COUNTY	N/A
(M)	HANGAR	ANDERSON COUNTY	5,151
(N)	HELIPADS	ANDERSON COUNTY	2,500
(O)	HANGARS	ANDERSON COUNTY	2,790
(P)	FLIGHT SERVICE STATION	ANDERSON COUNTY	10,600
(Q)	SHERIFF'S HANGAR	ANDERSON COUNTY	11,023

LEGEND				
	EXISTING	STAGE I	STAGE II	STAGE III
BUILDING RESTRICTION LINE (BRL)			N/C	N/C
RUNWAY APPROACH ZONE (RAZ)			N/C	N/C
PAVEMENT				
BUILDINGS				
FENCING			N/C	N/C
GROUND CONTOUR		N/C	N/C	N/C
WOODED AREA		N/C	N/C	N/C
ILS CRITICAL AREA			N/C	N/C
DITCH/CREEK		N/C	N/C	N/C
RUNWAY SAFETY AREA (RSA)			N/C	N/C
OBSTACLE FREE ZONE (OFZ)			N/C	N/C
OBJECT FREE AREA (OFA)			N/C	N/C

1.	UPDATE DRAWINGS TO REFLECT RUNWAY EXTENSION 5/23	12/04
2.	REVISED RUNWAY 17/35 RSA TO REFLECT B-II CRITERIA	12/04
3.	REVISED AS PER FAA AIP NO. 3-45-0004-12	5/06
REV. NO.	DESCRIPTION	DATE
	REVISIONS	

PROJECT MANAGER	DRAWING SCALE
SEW	1" = 200'
DRAWN BY	PROJECT DATE
RBT	NOV. 2004
APPROVED BY	PROJECT NUMBER
SEW	40355.00.CA
FILE NAME	PLOT DATE
40355 ALP	



501 COMMERCE DRIVE NE COLUMBIA, SC 29223 (803) 786-4261	Office Locations:
	North Carolina
	Georgia
	Florida

RELEASED FOR	DATE
APPROVALS	
BIDDING	
CONSTRUCTION	
RECORD DWG.	

ANDERSON REGIONAL AIRPORT
ANDERSON, SOUTH CAROLINA

TERMINAL AREA PLAN